
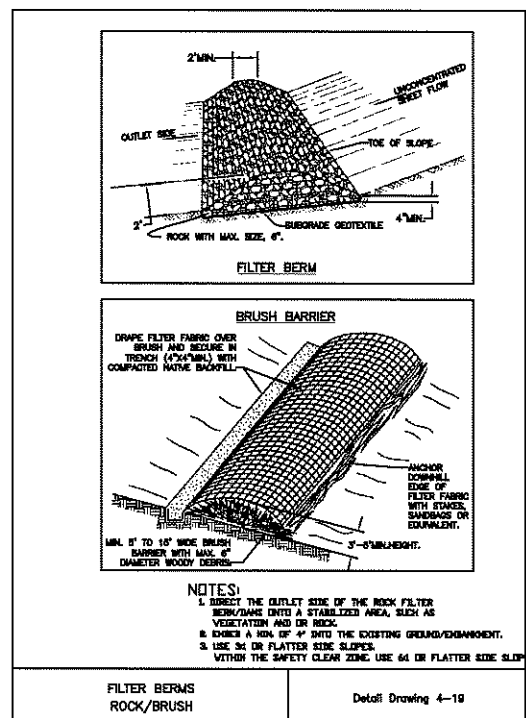
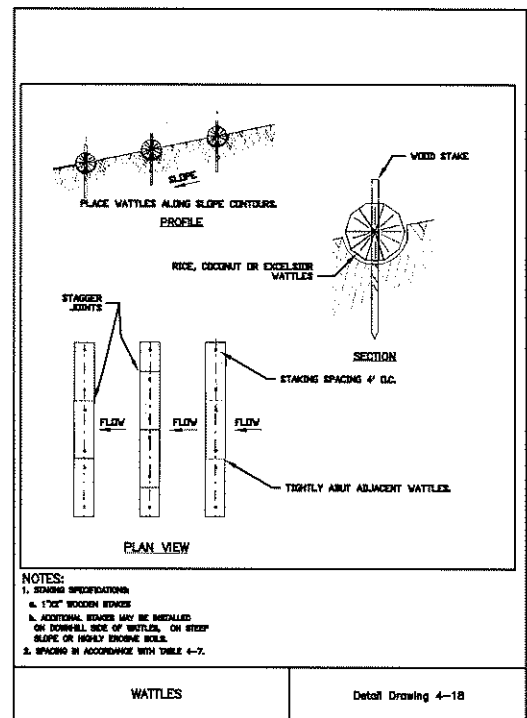
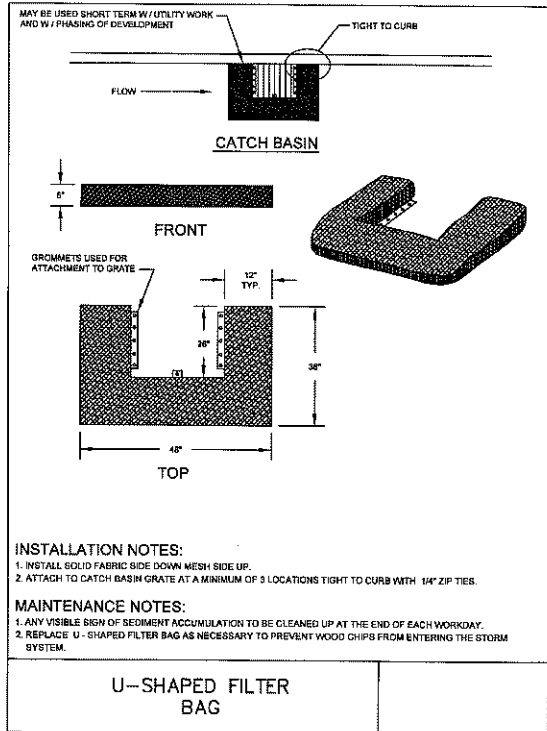


**INLET PROTECTION**

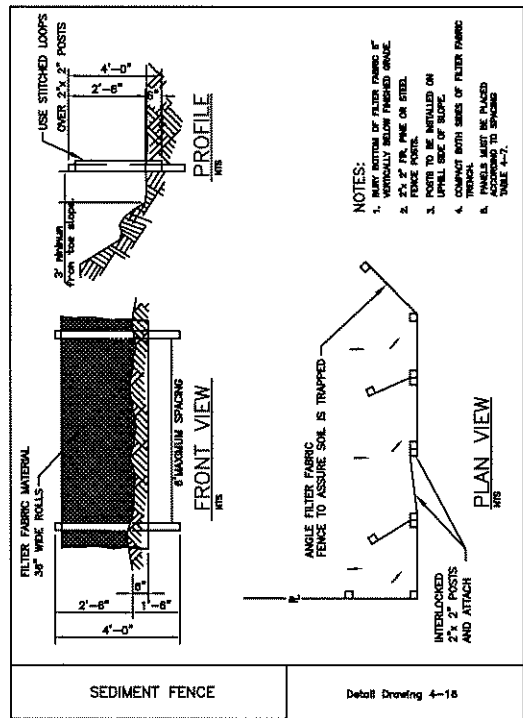

EXAMPLE DETAILS SHOWN REPRESENT THOSE CHOSEN FOR THIS ESC TEMPLATE. USERS NEED TO CONSULT THE DEQ GUIDANCE MANUAL OR LOCAL AGENT'S ESCP MANUAL FOR A COMPREHENSIVE LIST OF AVAILABLE DETAILS.

REVISIONS:


**EROSION AND SEDIMENT CONTROL DETAILS**

ENGINEERING • PLANNING SURVEYING • FORESTRY

LICENSED IN OR, WA & AK

13910 SW GALBRAITH ST. SHERWOOD, OR 97170  
 PHONE: (503) 925-8799  
 FAX: (503) 925-8869

www.ers-ang.com

DESIGNED BY: AHH  
 DRAWN BY: DJM  
 CHECKED BY: AHH

DRIVING NO.: ESC3-053  
 SCALE: AS NOTED

PREPARED FOR:  
 CLEAN WATER SERVICES  
 2580 SW HILLSBORO HIGHWAY  
 HILLSBORO, OR 97123  
 PHONE: 503-681-3600  
 FAX: 503-681-3603

PROJECT NAME

WASHINGTON COUNTY OREGON  
 WASHINGTON COUNTY TAX MAP

DATE: \_\_\_\_\_

10/25/19 PLACE HOLD HERE  
 PRELIMINARY DESIGN  
 10/25/19

JOB NUMBER  
 1527

SHEET  
 ESC-053